


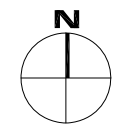

1 MATHEMATICAL SCIENCES BUILDING - FIRST FLOOR
Scale: 1"=20'-0"



REV	DATE	DESCRIPTION	BY	CHEK
REVISION HISTORY				

PROJECT TITLE
University of California Davis
Facilities-Visual Information System (VIS)
Master Building Brochure (Architectural)

DRAWING TITLE
FIRST FLOOR

PROJECT MGR:	PROJECT NO:	DRAWING NO:
CHECKED BY:	4821BRO	1
DESIGNED BY:	CANN	ZONE: E175
DRAWN BY:	SCALE: 1"=20'-0"	REV:
DATE:	02/11/22	SHEET: 1 OF 4

FILE INDEX NO. PROJECT NO. CAD FILE NO. PROJECT AND FILE INFORMATION SHEET NO. 1

FILE INDEX NO.

PROJECT'S AND FILE INFORMATION

CDR FILE NO.


PROJECT NO.

3


PLAN CHECK REVIEW

FACILITIES OPERATIONS & MAINTENANCE
 PLAN CHECK COMMITTEE CERTIFICATION
 THESE PROJECT DOCUMENTS HAVE COMPLETED THE PLAN CHECK PROCESS.

CHAIRPERSON, PLAN CHECK COMMITTEE _____ DATE _____

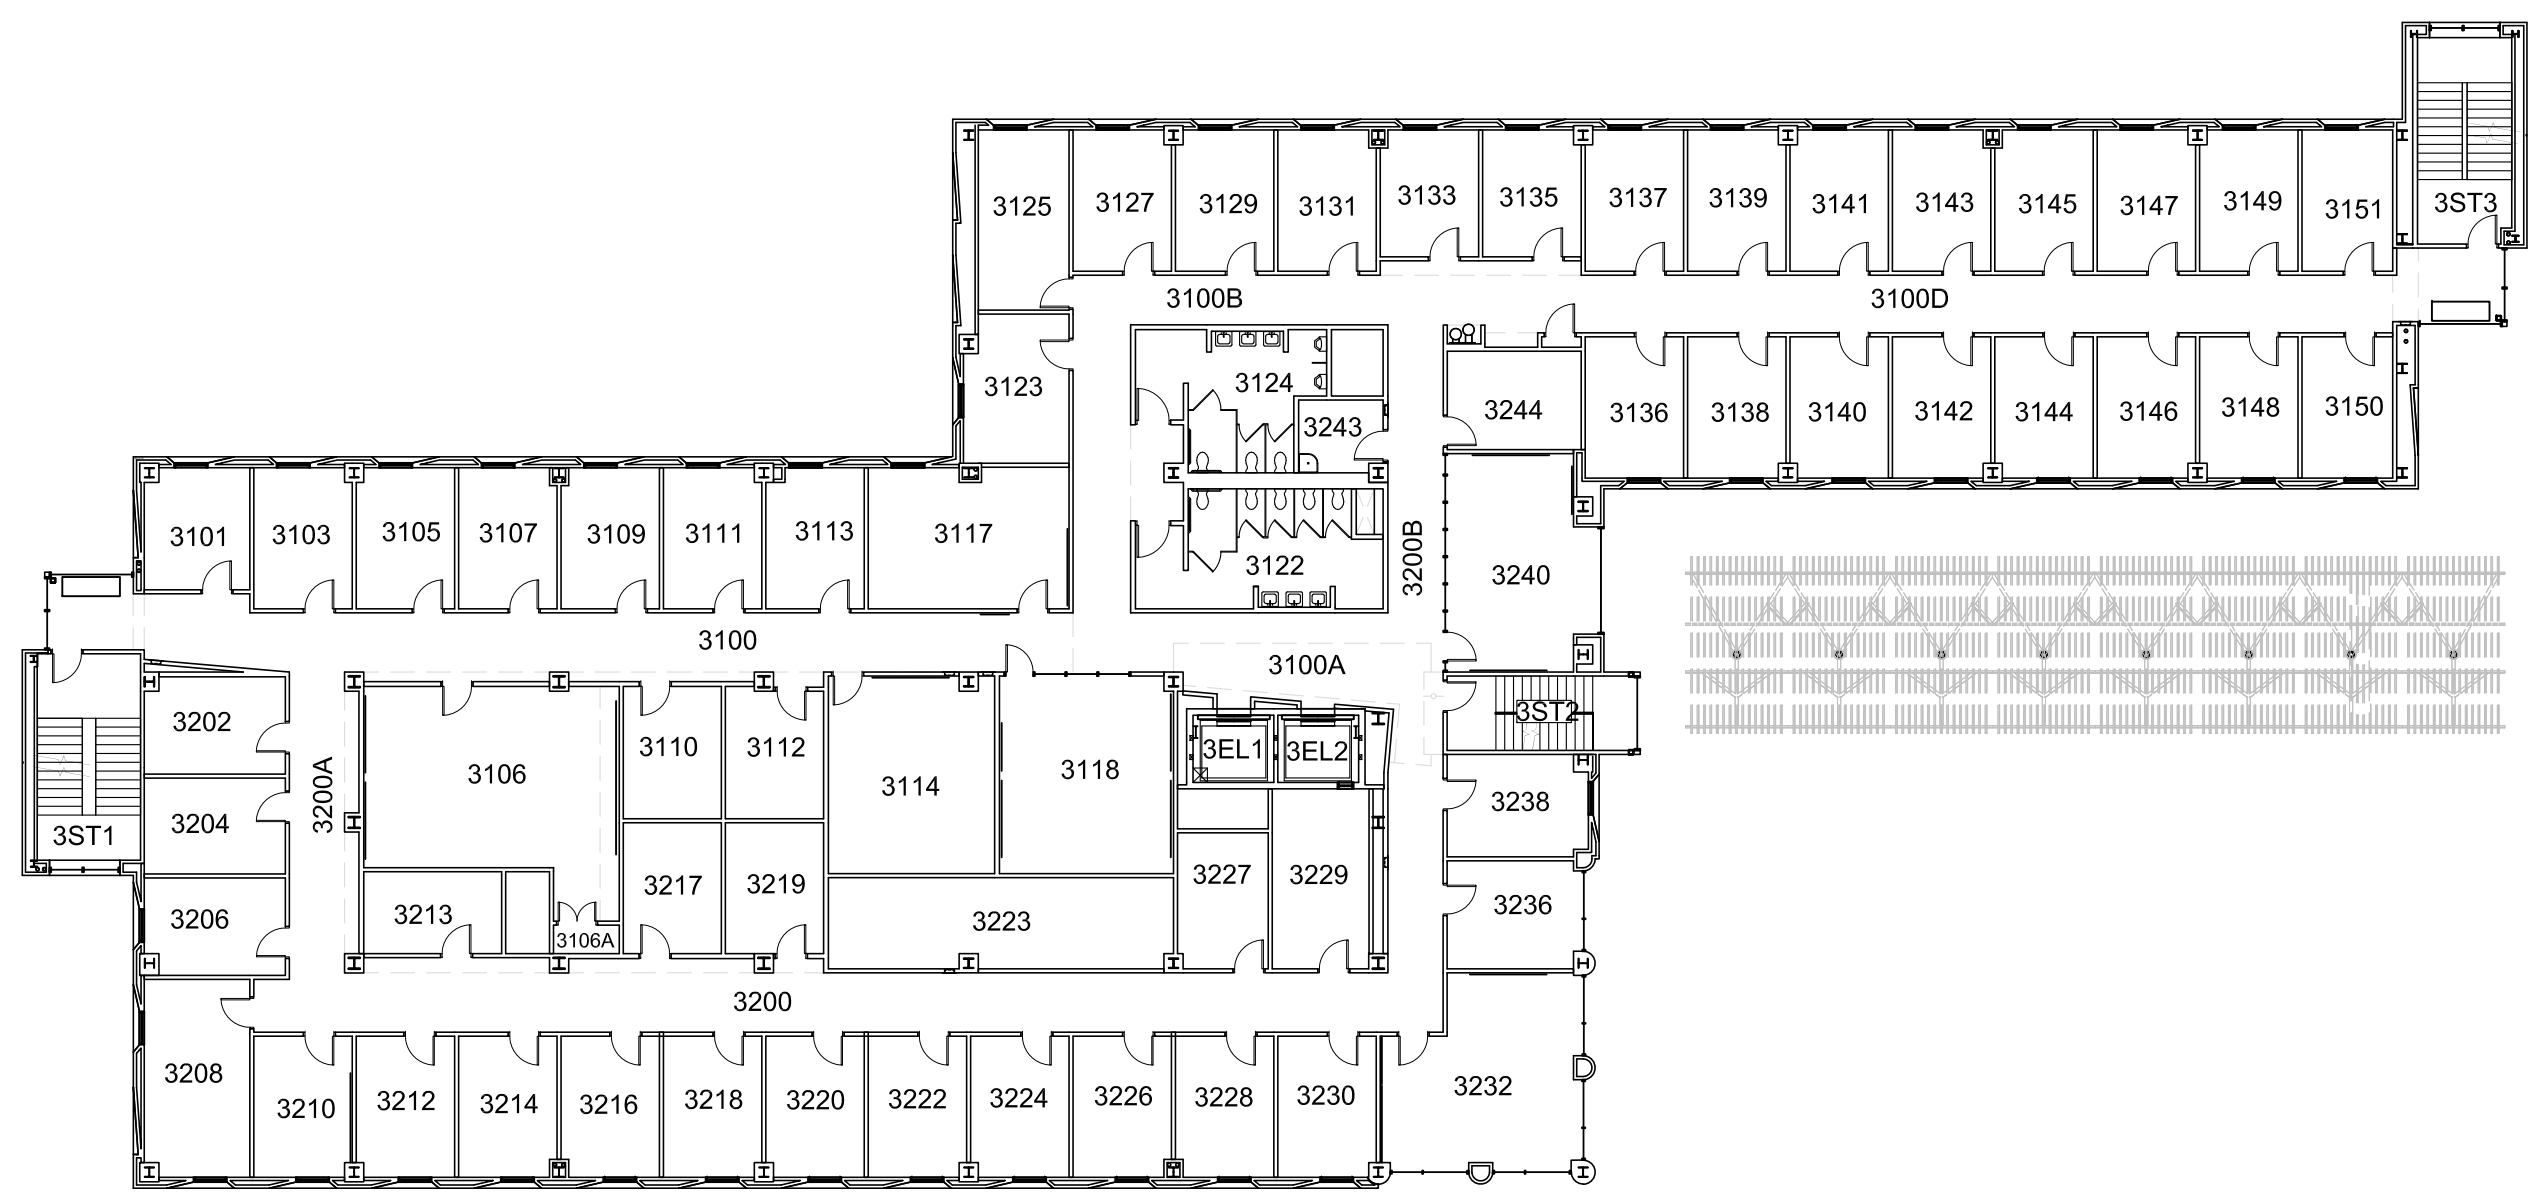

1 MATHEMATICAL SCIENCES BUILDING - THIRD FLOOR
 Scale: 1" = 20'-0"

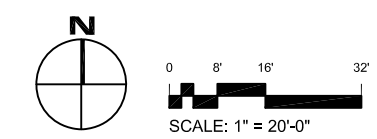

REV	DATE	DESCRIPTION	BY	CHEK
REVISION HISTORY				

PROJECT TITLE
 University of California Davis
 Facilities-Visual Information System (VIS)
 Master Building Brochure (Architectural)

DRAWING TITLE
 THIRD FLOOR

PROJECT NO.	PROJECT NO.	DRAWING NO.
DESIGNED BY:	4821	E175
SCALE:	1" = 20'-0"	REV:
DATE:	06/13/18	SHEET:
		3
		4


IF THIS DRAWING IS NOT 11"x17" IT HAS BEEN REDUCED, SCALE ACCORDINGLY.

FILE INDEX NO.
PROJECT'S AND FILE INFORMATION
CAD FILE NO.
PROJECT NO.
SHEET NO. 4

PLAN CHECK REVIEW
FACILITIES OPERATIONS & MAINTENANCE
PLAN CHECK COMMITTEE CERTIFICATION
THESE PROJECT DOCUMENTS HAVE COMPLETED THE PLAN CHECK PROCESS.
CHAIRPERSON, PLAN CHECK COMMITTEE _____ DATE _____



1 MATHEMATICAL SCIENCES BUILDING - FOURTH FLOOR
Scale: 1" = 20'-0"

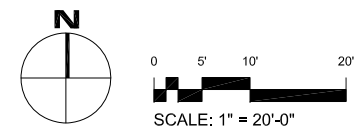

REV	DATE	DESCRIPTION	BY	CHKD
REVISION HISTORY				

PROJECT TITLE
University of California Davis
Facilities-Visual Information System (VIS)
Master Building Brochure (Architectural)

DRAWING TITLE
FOURTH FLOOR

PROJECT MGR:	PROJECT NO:	DRAWING NO:
CHKD BY:	4821	4
DESIGNED BY:	CANN	ZONE: E175
DRAWN BY:	SCALE: 1" = 20'-0"	REV:
DATE: 11/08/21	SIZE:	SHEET: OF 4

CAD FILE NO: FILE INDEX NO:
IF THIS DRAWING IS NOT 11"x17" IT HAS BEEN REDUCED, SCALE ACCORDINGLY.